


FRONT ELEVATION

BUILDING A'


BUILDING A

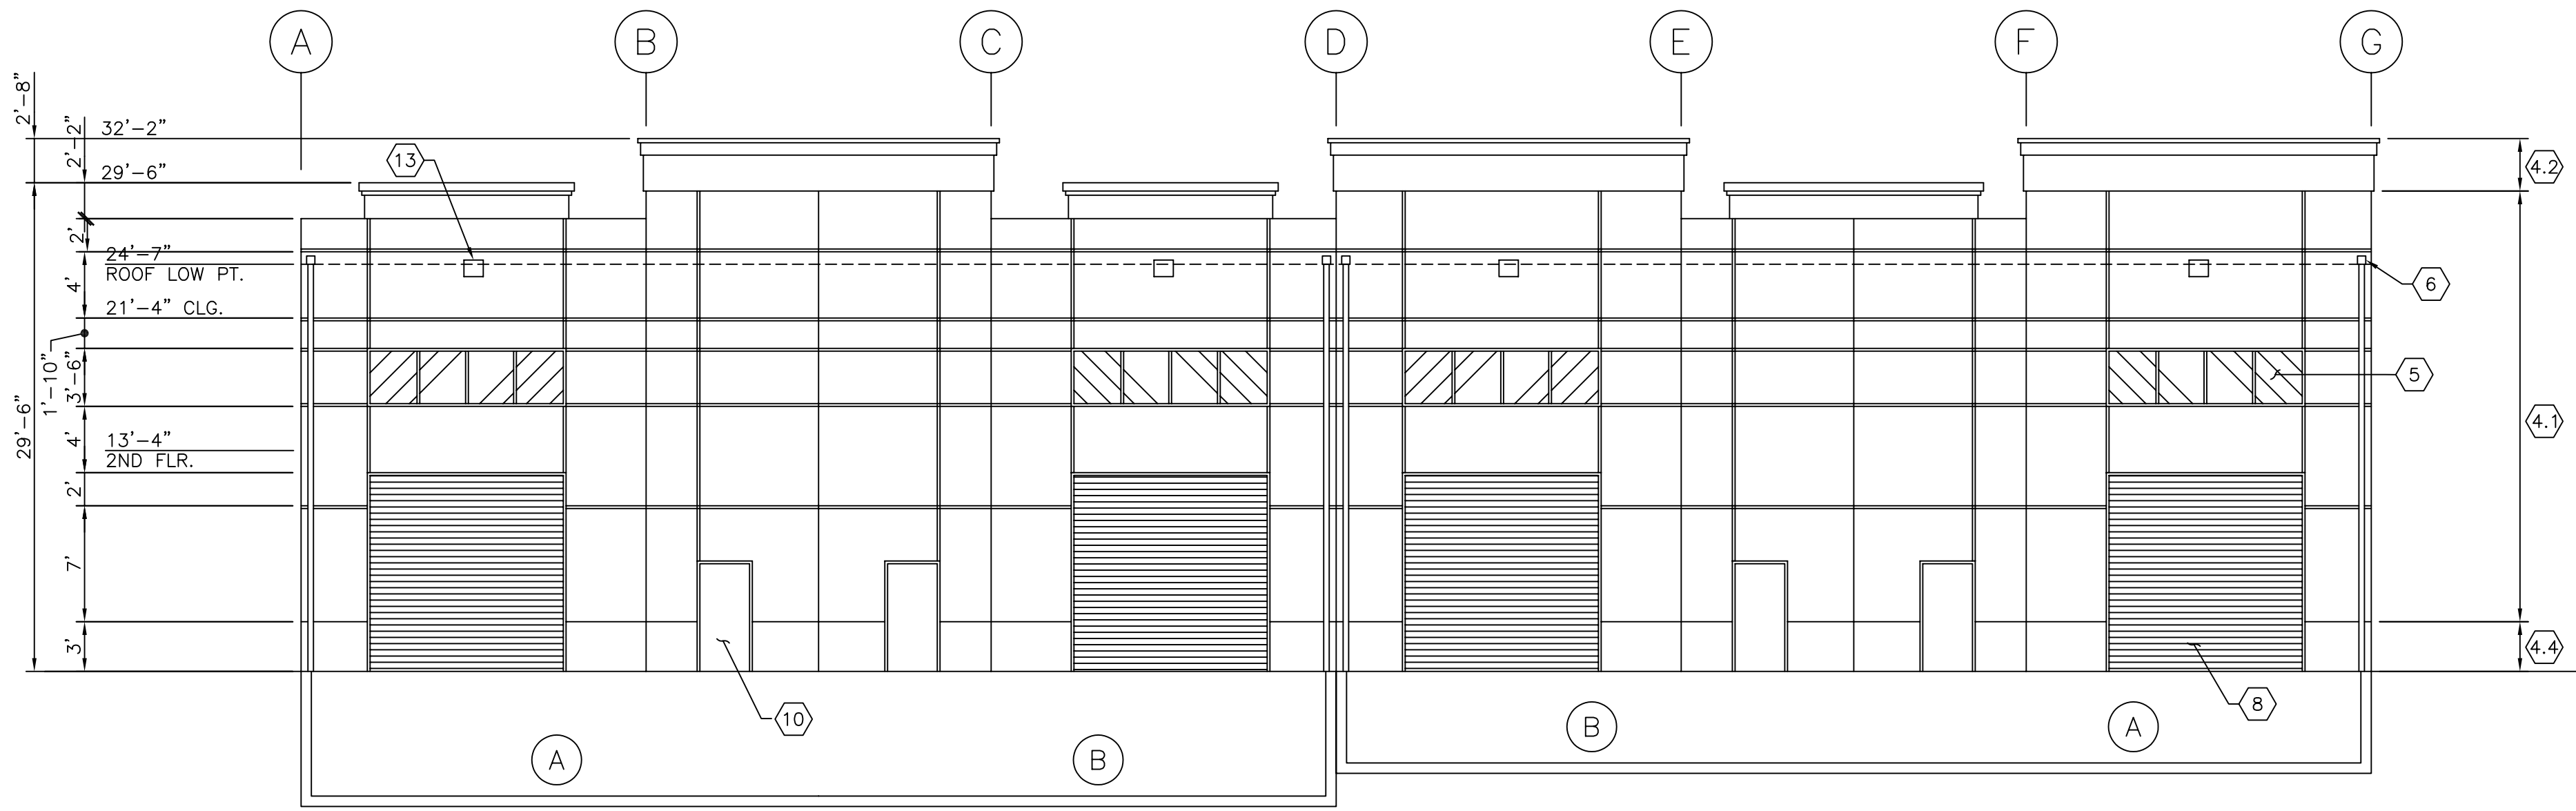

REAR ELEVATION


BUILDING A

BUILDING A'

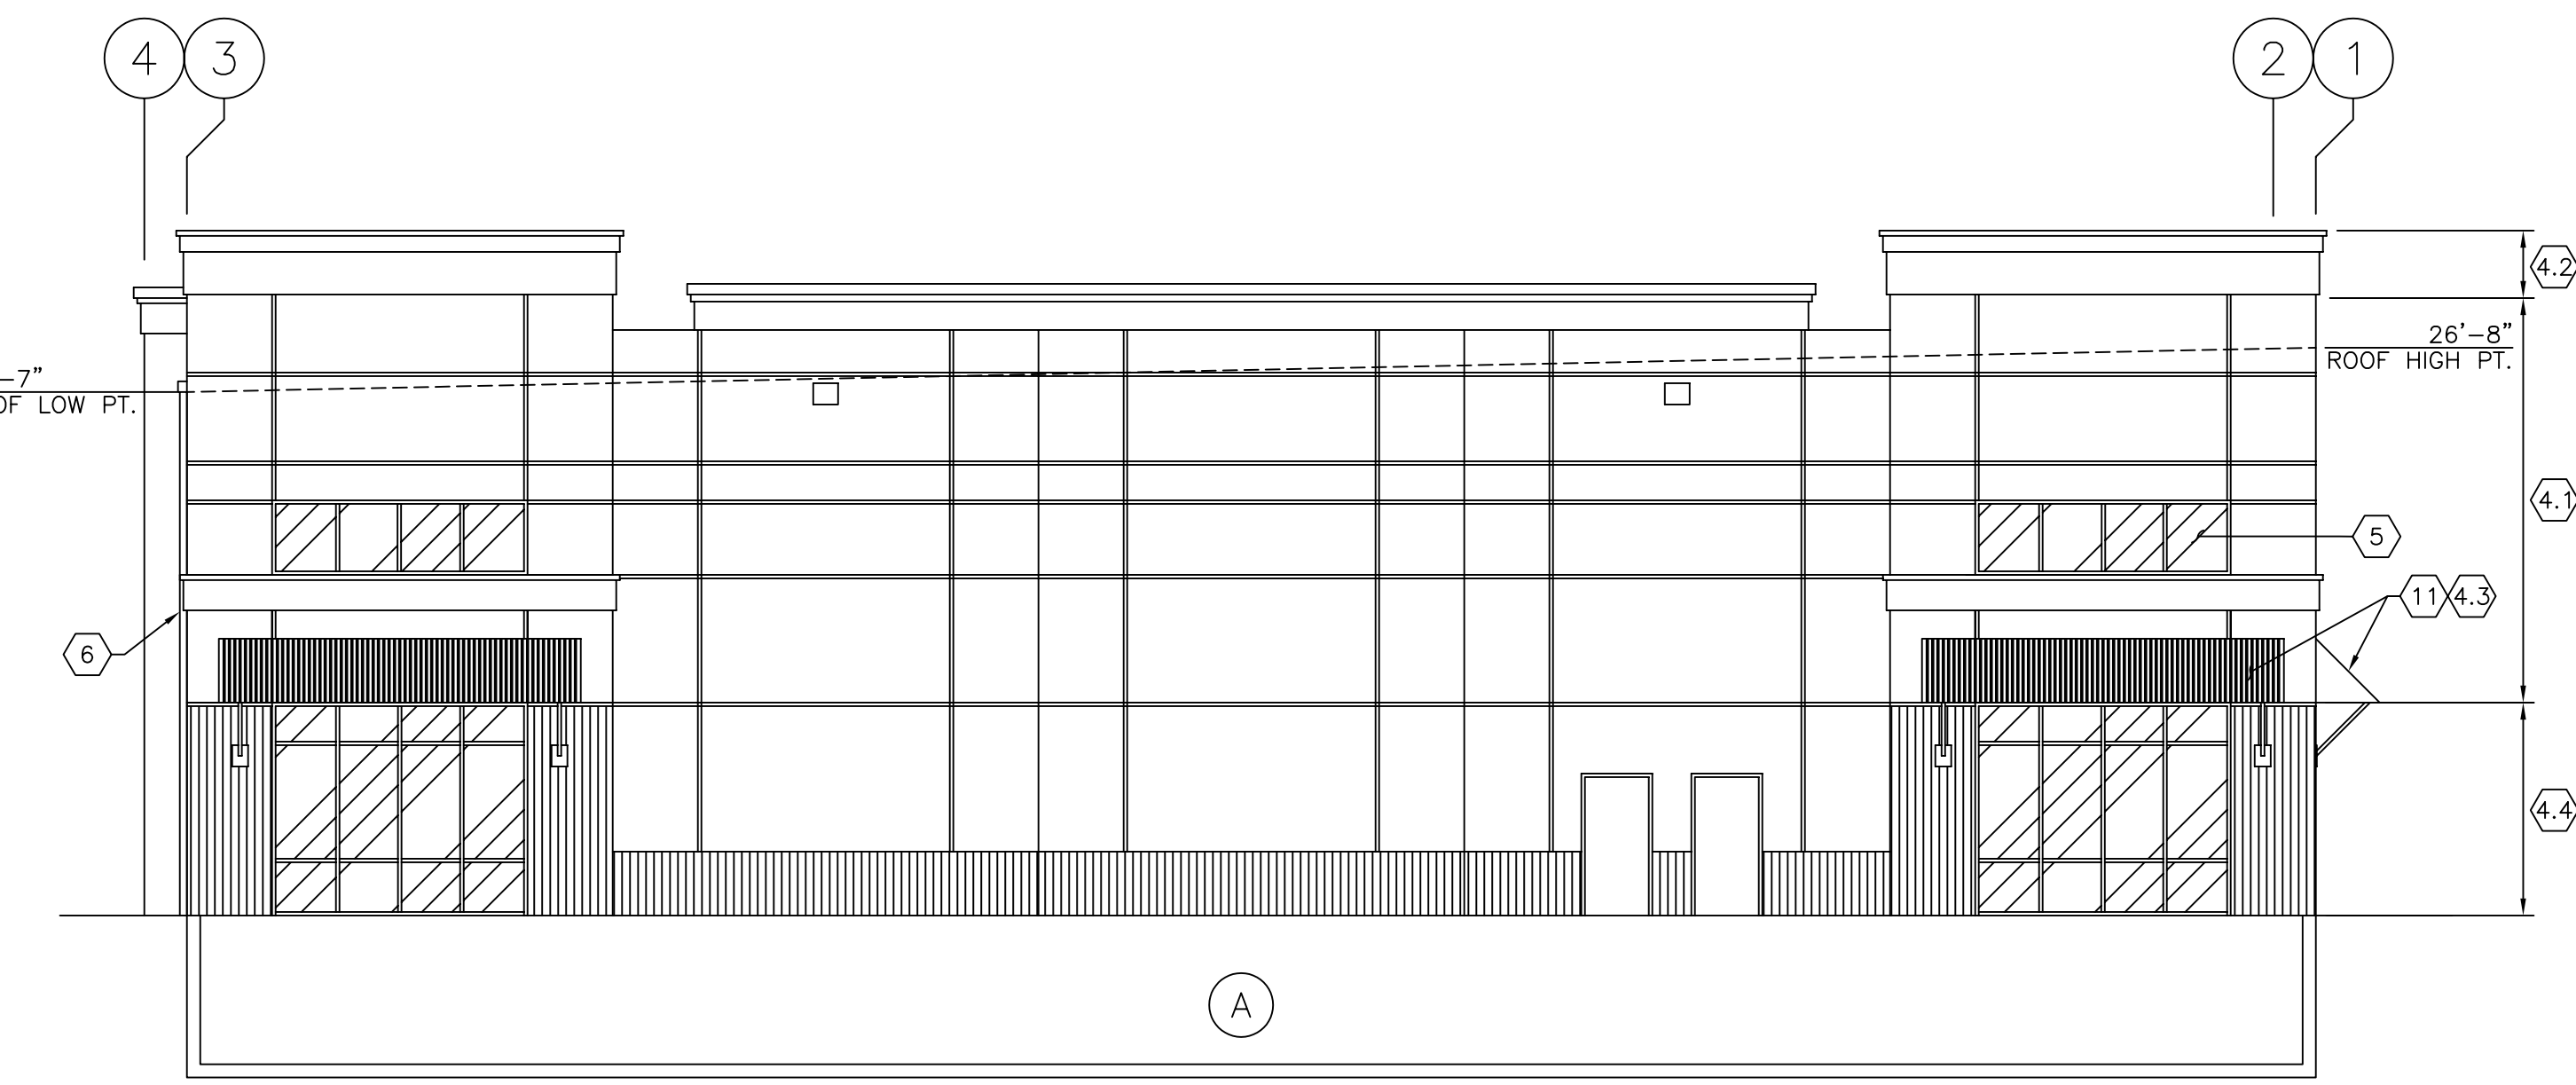

LEFT SIDE ELEVATION

BUILDING A'

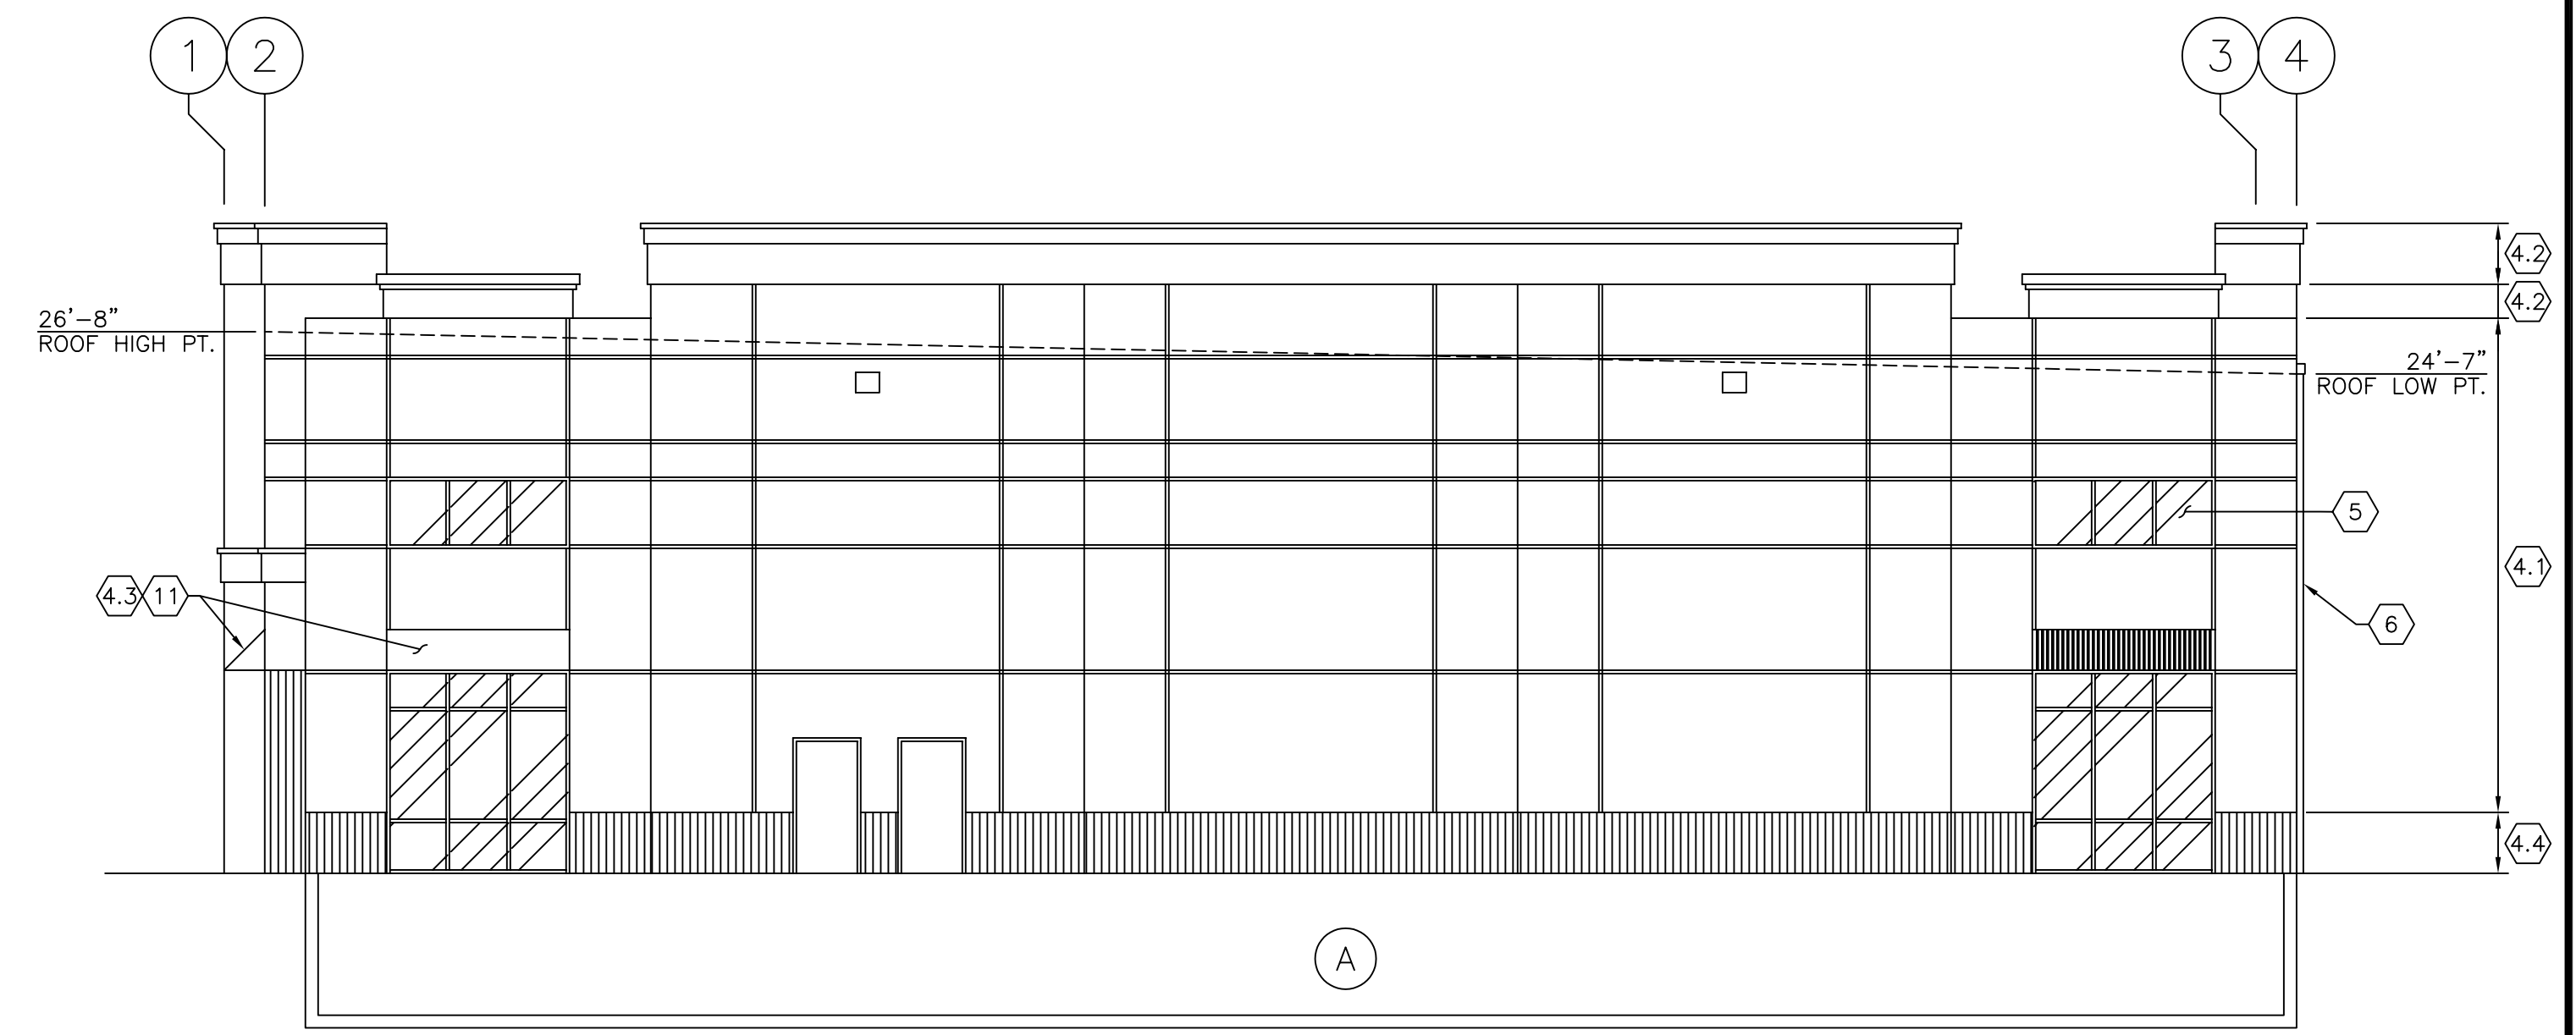

RIGHT SIDE ELEVATION

BUILDING A

ELEVATION NOTES

1. Finish grade
2. Finish Asphalt
3. Finish concrete
4. Exterior Finish - "Texcote" Standard Medium Finish Colors - see Color Palettes
5. 4 1/2" window wall w/ 1/4" glazing (tempered, where required) Color: Clear alum. frame w/ clear glass
6. Sheet Metal Scupper (fully flashed) & Downspout. Install overflow 2" above low point of roof. See roof plan for locations. Finish: Painted to match wall color.
7. 3.5" wide reveal  
Finish: Painted to match wall color
8. Garage doors  
Painted to match wall color.
9. GSM cap flashing - paint to match wall color
10. Man doors  
Painted to match wall color.
11. Steel Awning  
Colors - see Color Palettes & type # (Sheet A1.1)
12. Gooseneck exterior light fixture- Contractor's Choice Lighting, Inc. "PW725" Dark Bronze
13. Wall Mount w/ cut off (Rudd 16" GWP250 HPS)
14. Top of Ledger (T.O.L.)
15. Tempered Glass
16. 18 inch Foam Band
17. 36 inch Foam Band
18. 24 inch Foam Band
19. 3 inch Foam Band
20. 12 inch Foam Band
21. 26 inch Foam Band
22. 6 inch Foam Band
23. 4 inch Foam Band

4.0 COLOR PAlettes

|          | Lot Numbers  | 4.1 Body Color                            | 4.2 Base Color                        | 4.3 Cap Color                          | 4.3 Iron Awning Color                  |
|----------|--------------|---|---------------------------------------|--|--|
| Scheme A | 4/6/9/18     | Benjamin Moore Golden Lab E-178           | Benjamin Moore Gingerbread Man E-1111 | Benjamin Moore Sweet Rosy Brown E-1302 | Benjamin Moore Sweet Rosy Brown E-1302 |
| Scheme B | 1/7/11/15/19 | Benjamin Moore Hamilton Blue E-36         | Benjamin Moore Wickham Gray HC-71     | Benjamin Moore Essex Green E-43        | Benjamin Moore Essex Green E-43        |
| Scheme C | 3/5/10/13/17 | Benjamin Moore Platinum Gray E-71         | Benjamin Moore Charleston Brown E-66  | Benjamin Moore Tarrytown Green HC-134  | Benjamin Moore Tarrytown Green HC-134  |
| Scheme D | 2/8/14/16    | Benjamin Moore Lancaster Whitewash HC-174 | Benjamin Moore Annapolis Gray E-70    | Benjamin Moore Cinnamon 2174-20        | Benjamin Moore Cinnamon 2174-20        |



| REVISIONS | NO. |
|-----------|-----|
|           |     |
|           |     |
|           |     |
|           |     |

Richard Dart Architect Inc.  
849 E. Stanley Blvd., Suite 212  
Livermore, CA 94550  
RichardDartArchitectInc.com  
rarcdesign@comcast.net or 925-449-3884

Owner:  
**EVANS BROTHERS**  
7589 National Drive  
Livermore, CA 94550  
925-443-0225

Sheet Title  
**ELEVATIONS**  
**BUILDING A & A'**

Project Title  
**EVANS BROTHERS**  
**7589 NATIONAL DRIVE**  
**LIVERMORE, CA**

|         |              |
|---------|--------------|
| DRAWN   | REM          |
| CHECKED | RD           |
| DATE    | 4-20-09      |
| SCALE   | 1/4" = 1'-0" |
| JOB     |              |

SHEET  
**A3.1-A**